



3575 CAHUENGA BOULEVARD



PRIME OFFICE SPACE AVAILABLE FOR LEASE IN UNIVERSAL CITY/STUDIO CITY



SCOTT ROMICK
818.933.0305
sromick@lee-re.com
DRE# 01323527

DARREN CASAMASSIMA
818.933.0303
dc@lee-re.com
DRE# 01425638

No warranty or representation is made to the accuracy of the foregoing information. Terms of sale or lease and availability are subject to change or withdrawal without notice.

PROPERTY DETAILS

3575 CAHUENGA BOULEVARD

BENEFITS & FEATURES

Many Suites Have Usable Balconies

10,000± SF Outdoor Patio Seating Area

After-Hours HVAC Easily Accessible

Food & Retail Amenities Surround the Offices

Easy Access to 101/134/170 Freeways

Quick & Easy Access to Hollywood & Burbank

AVAILABLE

Office Suites: 985 SF to ± 9,214 SF

Ground Floor: 2,757 SF

See floorplans for actual suites & square footage

LEASE RATE

Office Suites: \$2.95 FSG



PROMOTION*

\$2 PSF Tenant Moving Allowance

\$1 PSF Broker Bonus

**New 3-Year Lease*




FLOOR PLANS

3575 CAHUENGA BOULEVARD


3RD FLOOR

- Private Balconies
- Wood Floors
- Directly off Elevator

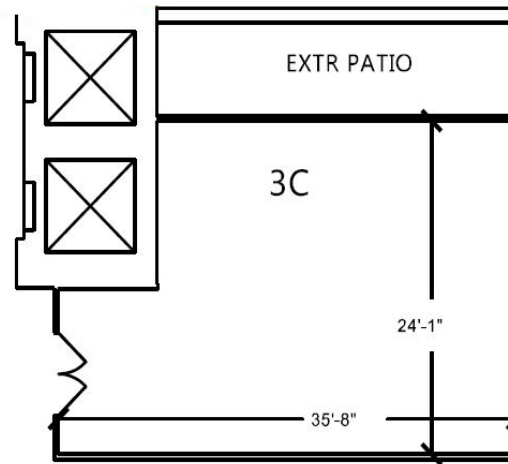

SUITE 305
1,042 RSF

2ND FLOOR

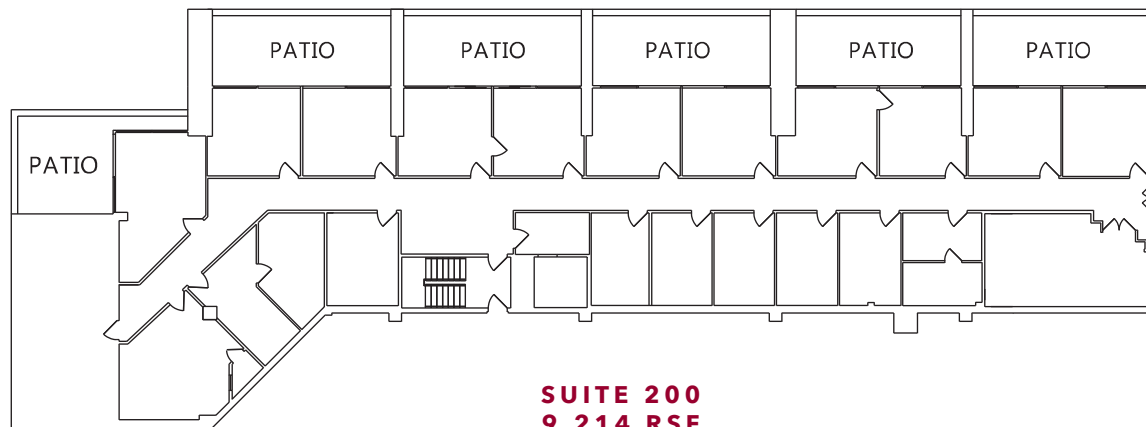

- Elevator Lobby Identity
- Extensive Private Patios


FLOOR PLANS

3575 CAHUENGA BOULEVARD


4TH
FLOOR

SUITE 435
4,157 RSF

SUITE 415
2,748 RSF

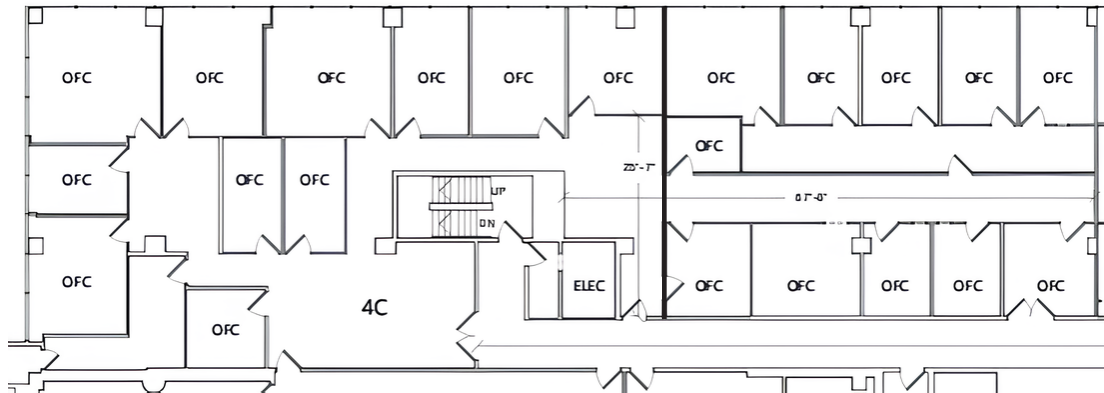

SUITE 450
7,247 RSF

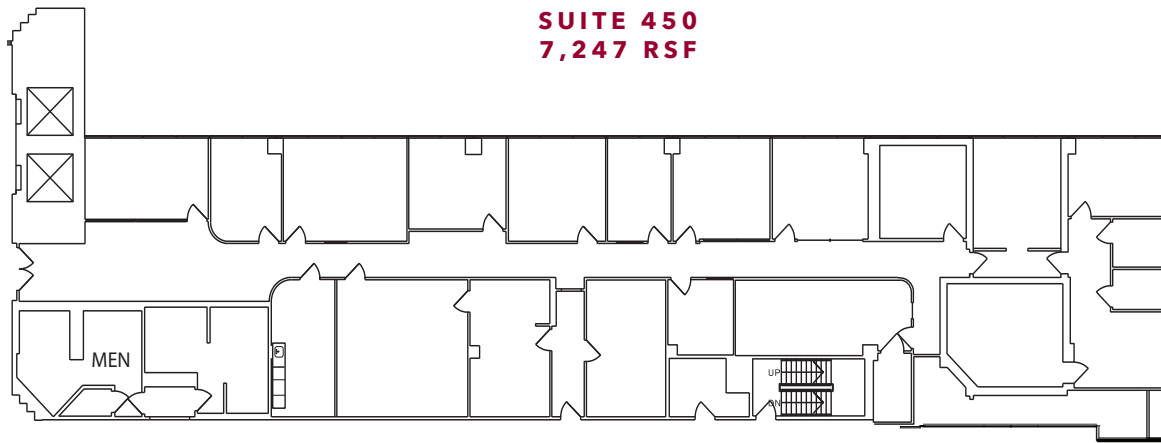


- Double Corner Bright Space
- Direct Access to Large Outdoor Patio

FLOOR PLANS

3575 CAHUENGA BOULEVARD


5TH
FLOOR

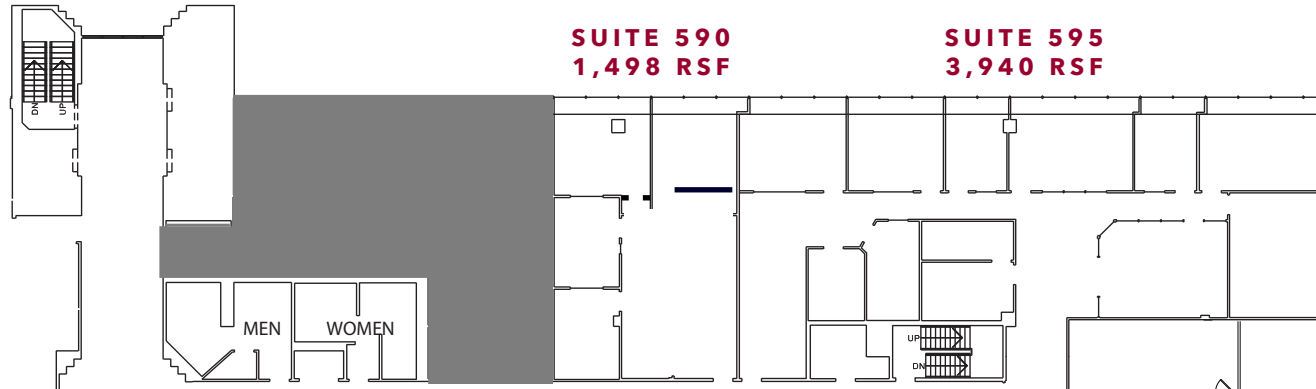

- 8-11 Offices
- Conference Room
- Kitchen
- IT Room

***Suites can be combined for 5,438 RSF**


6TH
FLOOR

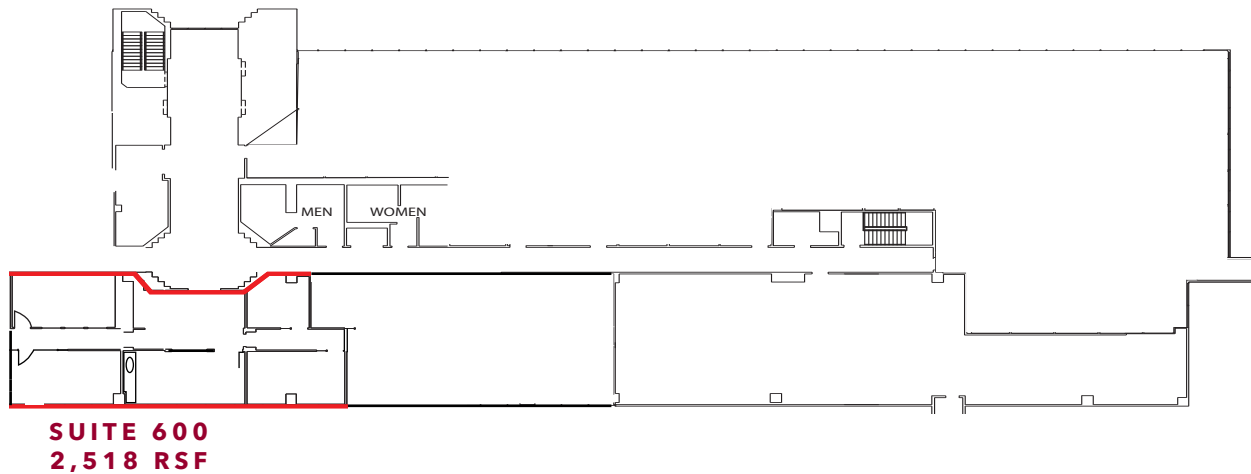

- Build to Suit
- Corner Suite
- High Exposed Ceilings
- Mountain Views

FLOOR PLANS

3575 CAHUENGA BOULEVARD

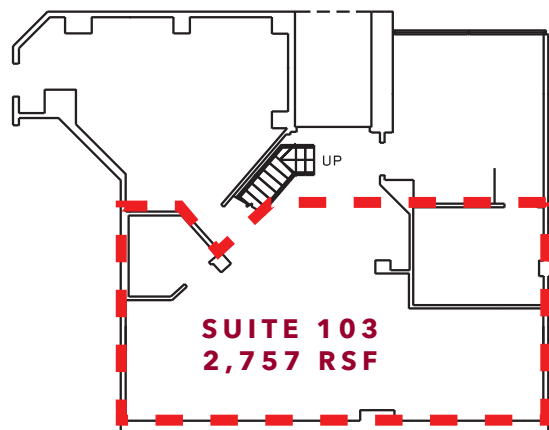


 = MEZZANINE

- Double Height Ceilings
- Street Frontage
- Mezzanine


1ST FLOOR
(NOT TO SCALE)

SUITE 575
1,824 RSF

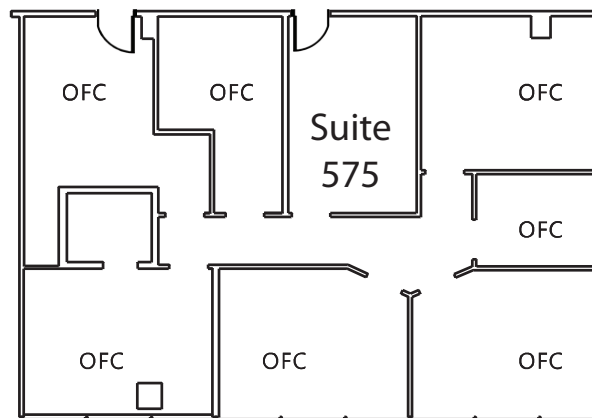

Tenant Outdoor Patio Amenities

3575 CAHUENGA BOULEVARD

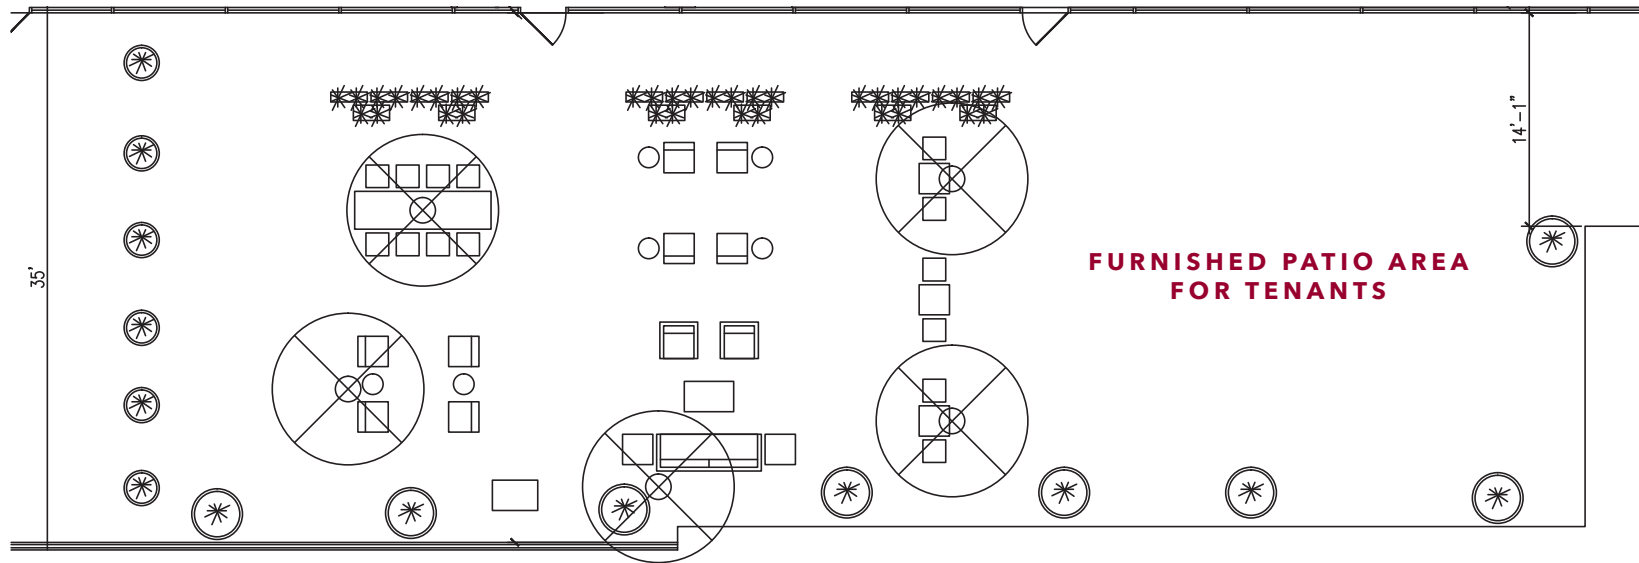



PROPERTY ACROSS
FROM UNIVERSAL STUDIOS



EASY ACCESS TO
U.S. HIGHWAY 101




100

10




REGIONAL MAP

3575 CAHUENGA BOULEVARD

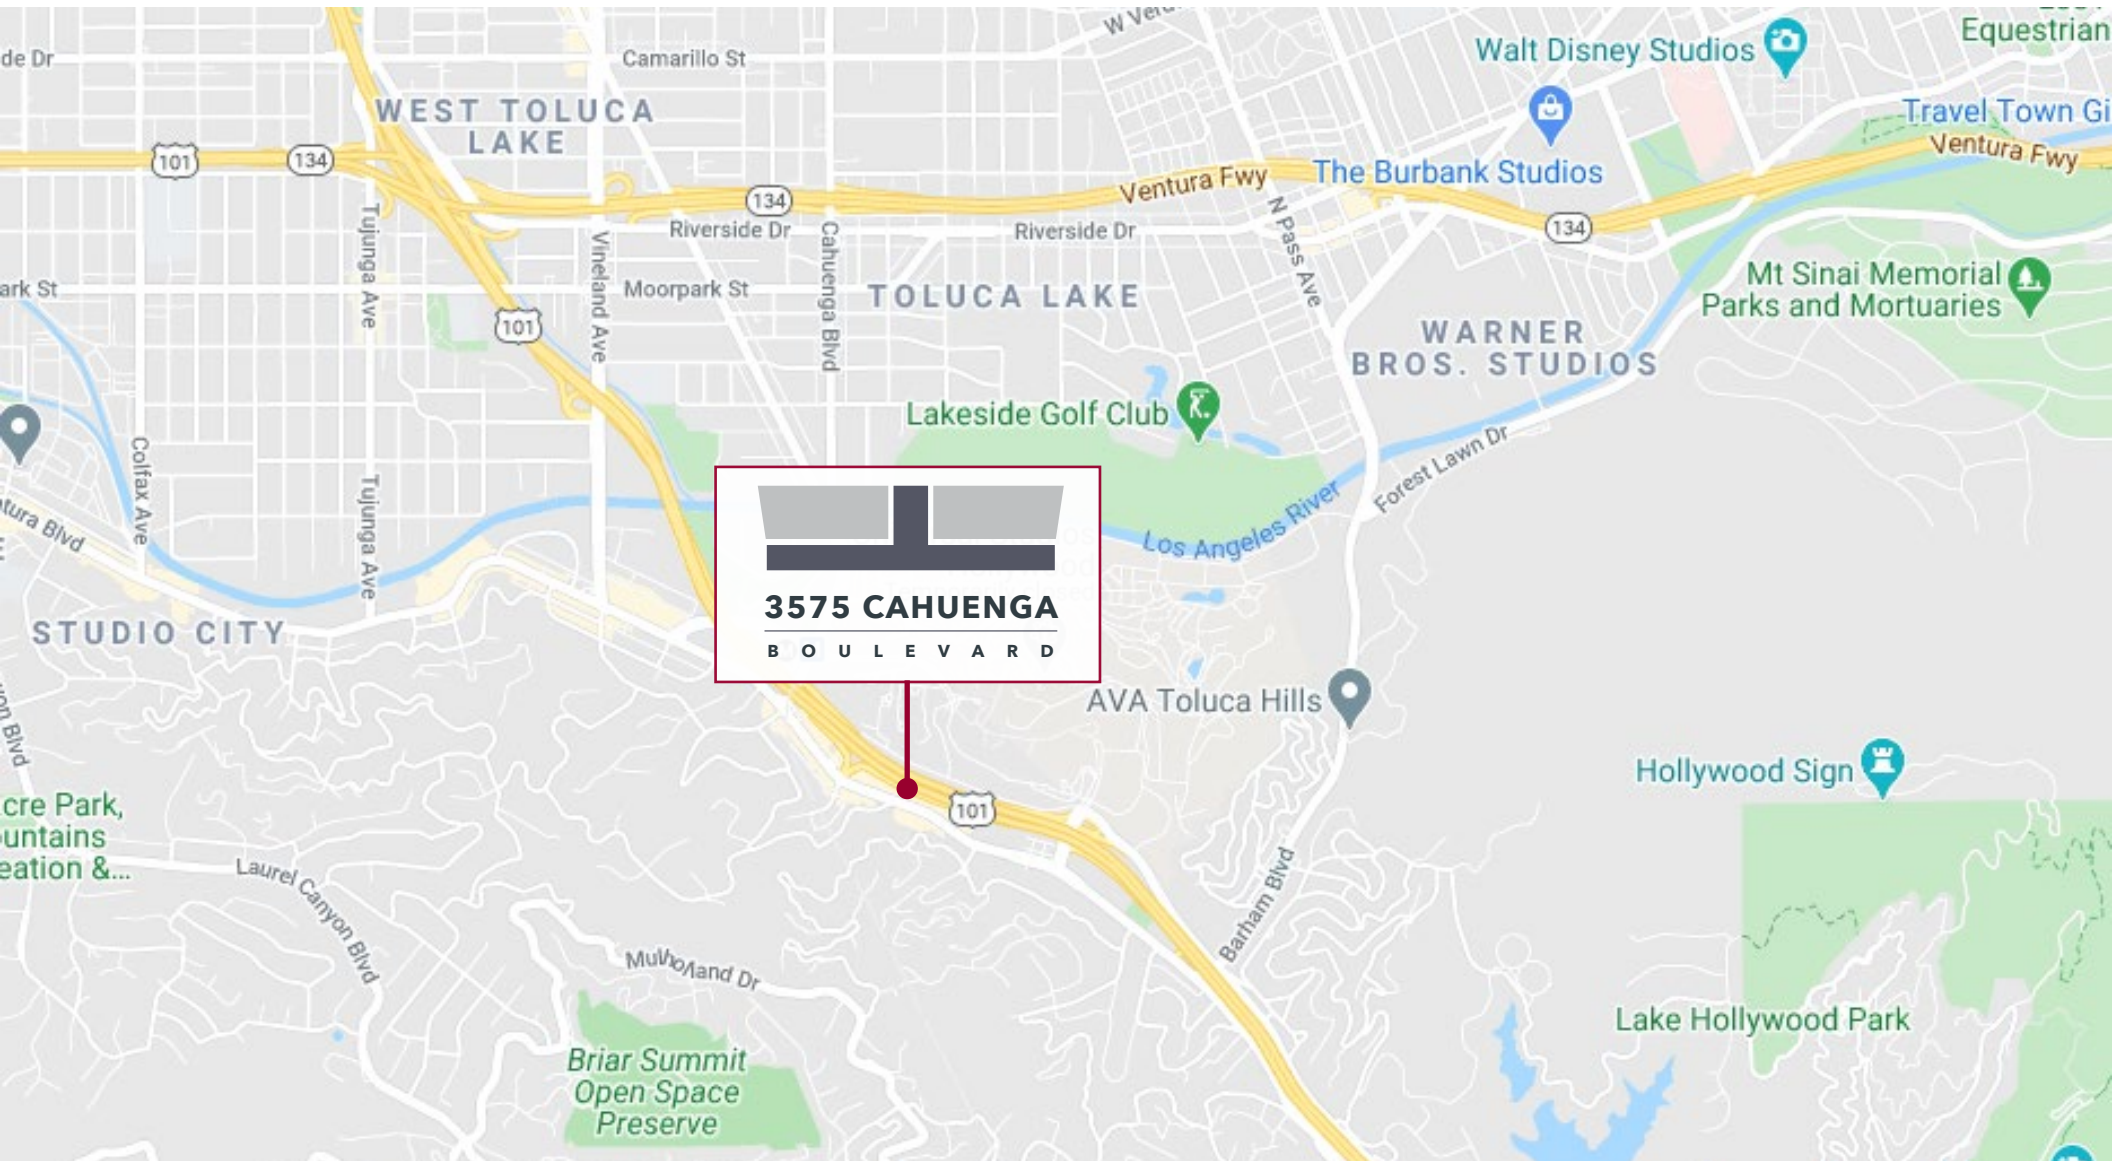

LOCAL TENANTS & AMENITIES

3575 CAHUENGA BOULEVARD

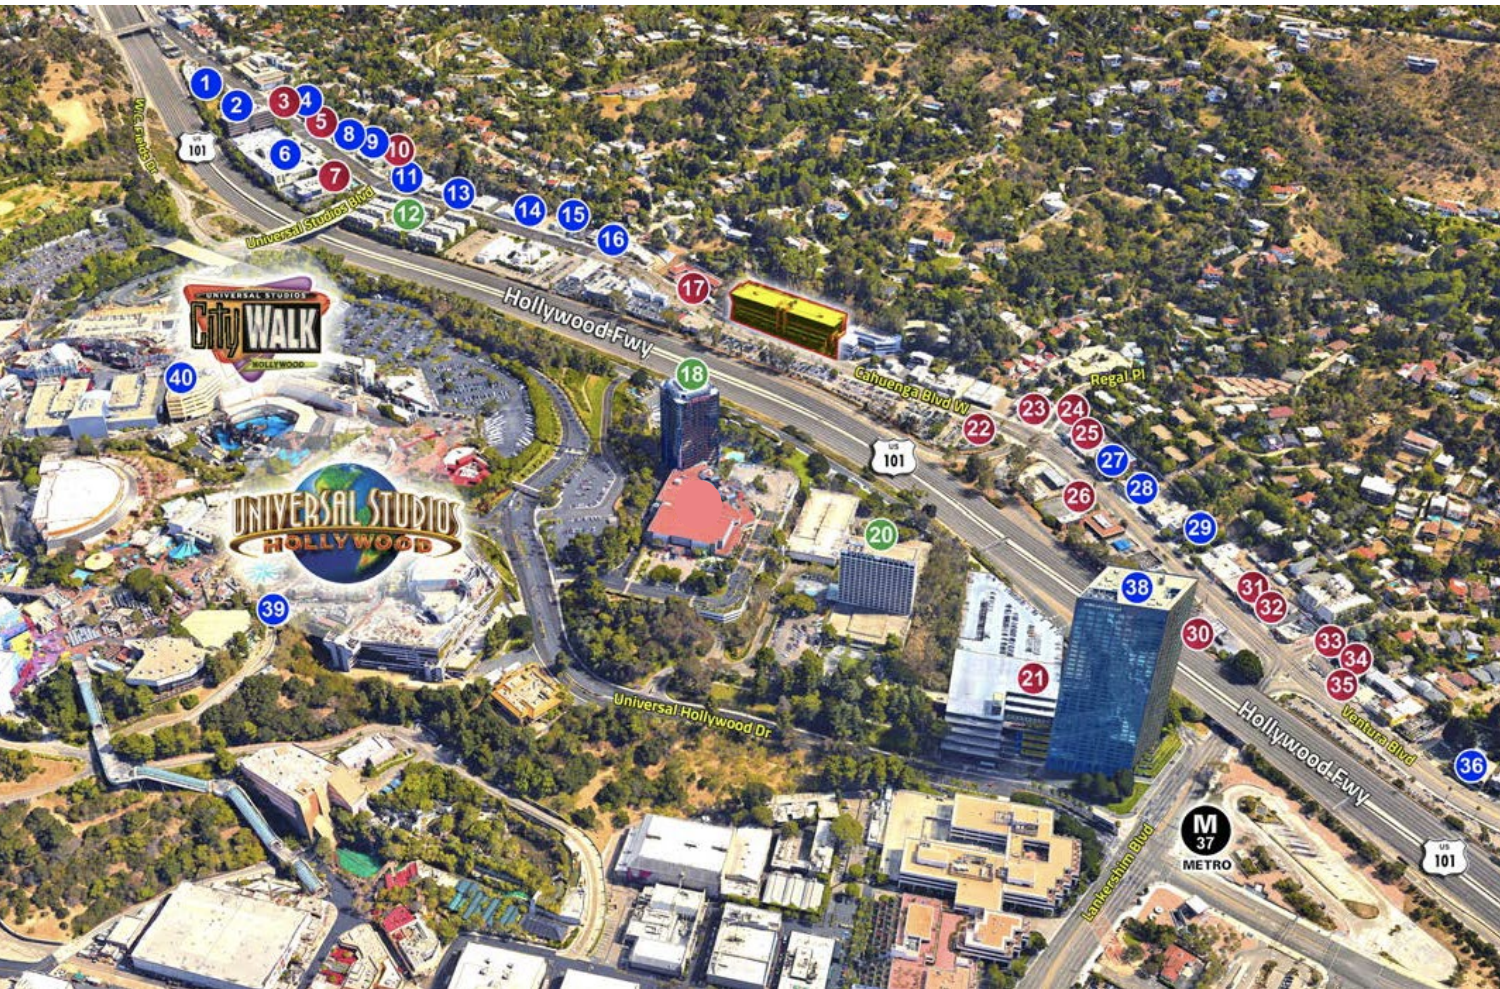

ENTERTAINMENT/ MEDIA COMPANIES

1. DG Entertainment
2. Joke Productions
Abominable Pictures
Panasonic
Extreme Reach
EPS-Cineworks
4. Theatre West
6. Added Value Marketing
8. Moving Art Pictures
9. ShapeShifter Post
11. Atlas Digital
13. LA Studios
14. Digital Film Tree
15. Production Offices
16. Reproductions
27. KPFC 90.7 FM
28. Spitz Studio City
29. Media Storage Group
36. Del Oro Music
38. NBC Universal Building
39. Universal Studios
40. Universal City Walk

SOCIAL (DINING & GYM)

3. GC Marketplace Restaurant
5. Solo Spin
7. LA Fitness
10. Mercado Restaurant
17. Joe's Falafel
21. Peet's Coffee
22. In 'N Out
23. Miceli's
24. Poquito Mas
25. Good Neighbor
26. Panda Express
30. Carl's Jr
31. The Baked Potato
32. The Salsa Bar
33. Fatburger
34. Fernanda's NY Pizza
35. Subway

OTHER

12. Live/Work Lofts
18. Hilton L.A./ Universal City
20. Sheraton Universal

METRO STATION

37. Metro Station Universal City/ Studio City

3575 CAHUENGA BLVD.
LOS ANGELES, CA

ENTERTAINMENT/MEDIA
COMPANIES

SOCIAL
(DINING & GYM)

OTHER

METRO STATION



3575 CAHUENGA

B O U L E V A R D

www.3575Cahuenga.com

No warranty or representation is made to the accuracy of the foregoing information. Terms of sale or lease and availability are subject to change or withdrawal without notice.

FOR LEASING INFORMATION PLEASE CONTACT: